


MT. OLIVER

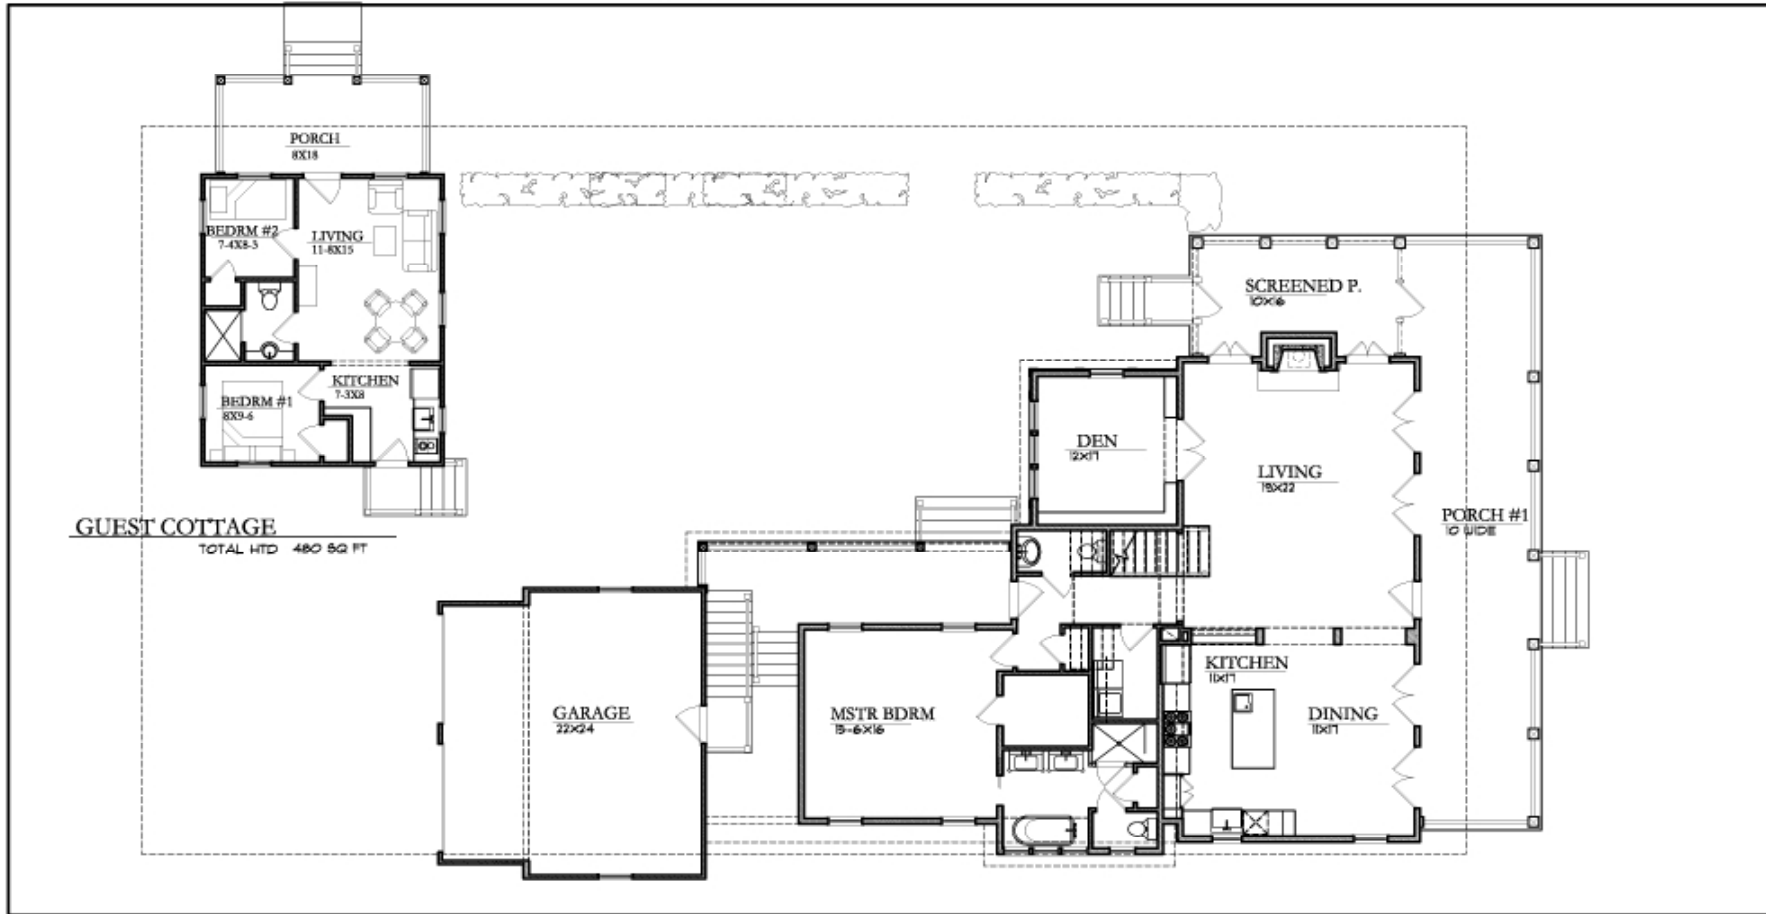

GUEST COTTAGE
TOTAL HTD 480 SQ FT


FIRST FLOOR PLAN

SCALE: 3/32"=1'-0"

BOULEVARD CORNER HOUSE

BUILDING AREAS

| | |
|----------------|------------|
| 1ST FLR HEATED | 1604 SQ FT |
| 2ND FLR HEATED | 939 SQ FT |
| MAIN HOUSE | 2543 SQ FT |
| GARAGE BEDRM | 360 SQ FT |
| GUEST COTTAGE | 480 SQ FT |
| TOTAL HEATED | 3383 SQ FT |

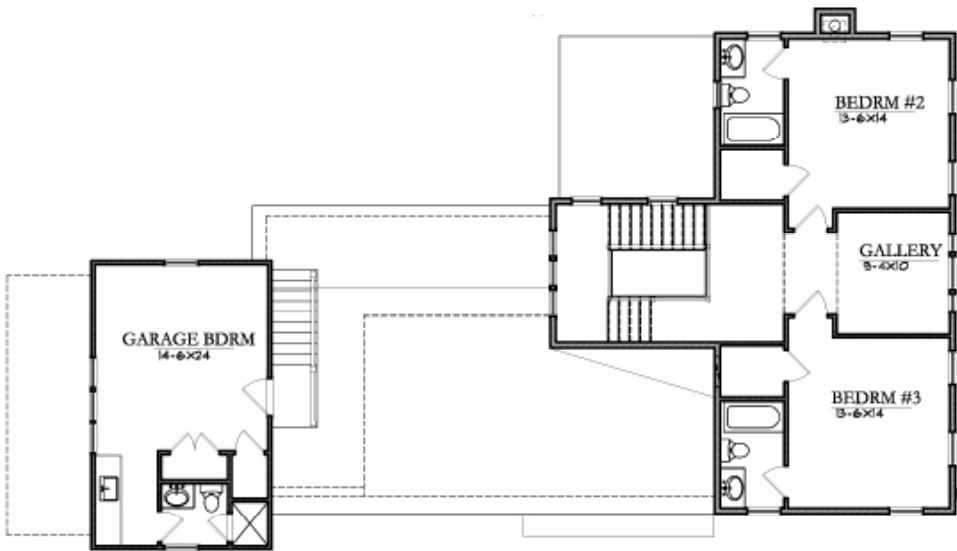

SECOND FLOOR PLAN
SCALE: 3/32"=1'-0"

BOULEVARD CORNER HOUSE



GUEST COTTAGE ELEVATION
SCALE: 3/32"=1'-0"



SIDEWALK ELEVATION
SCALE: 3/32"=1'-0"